


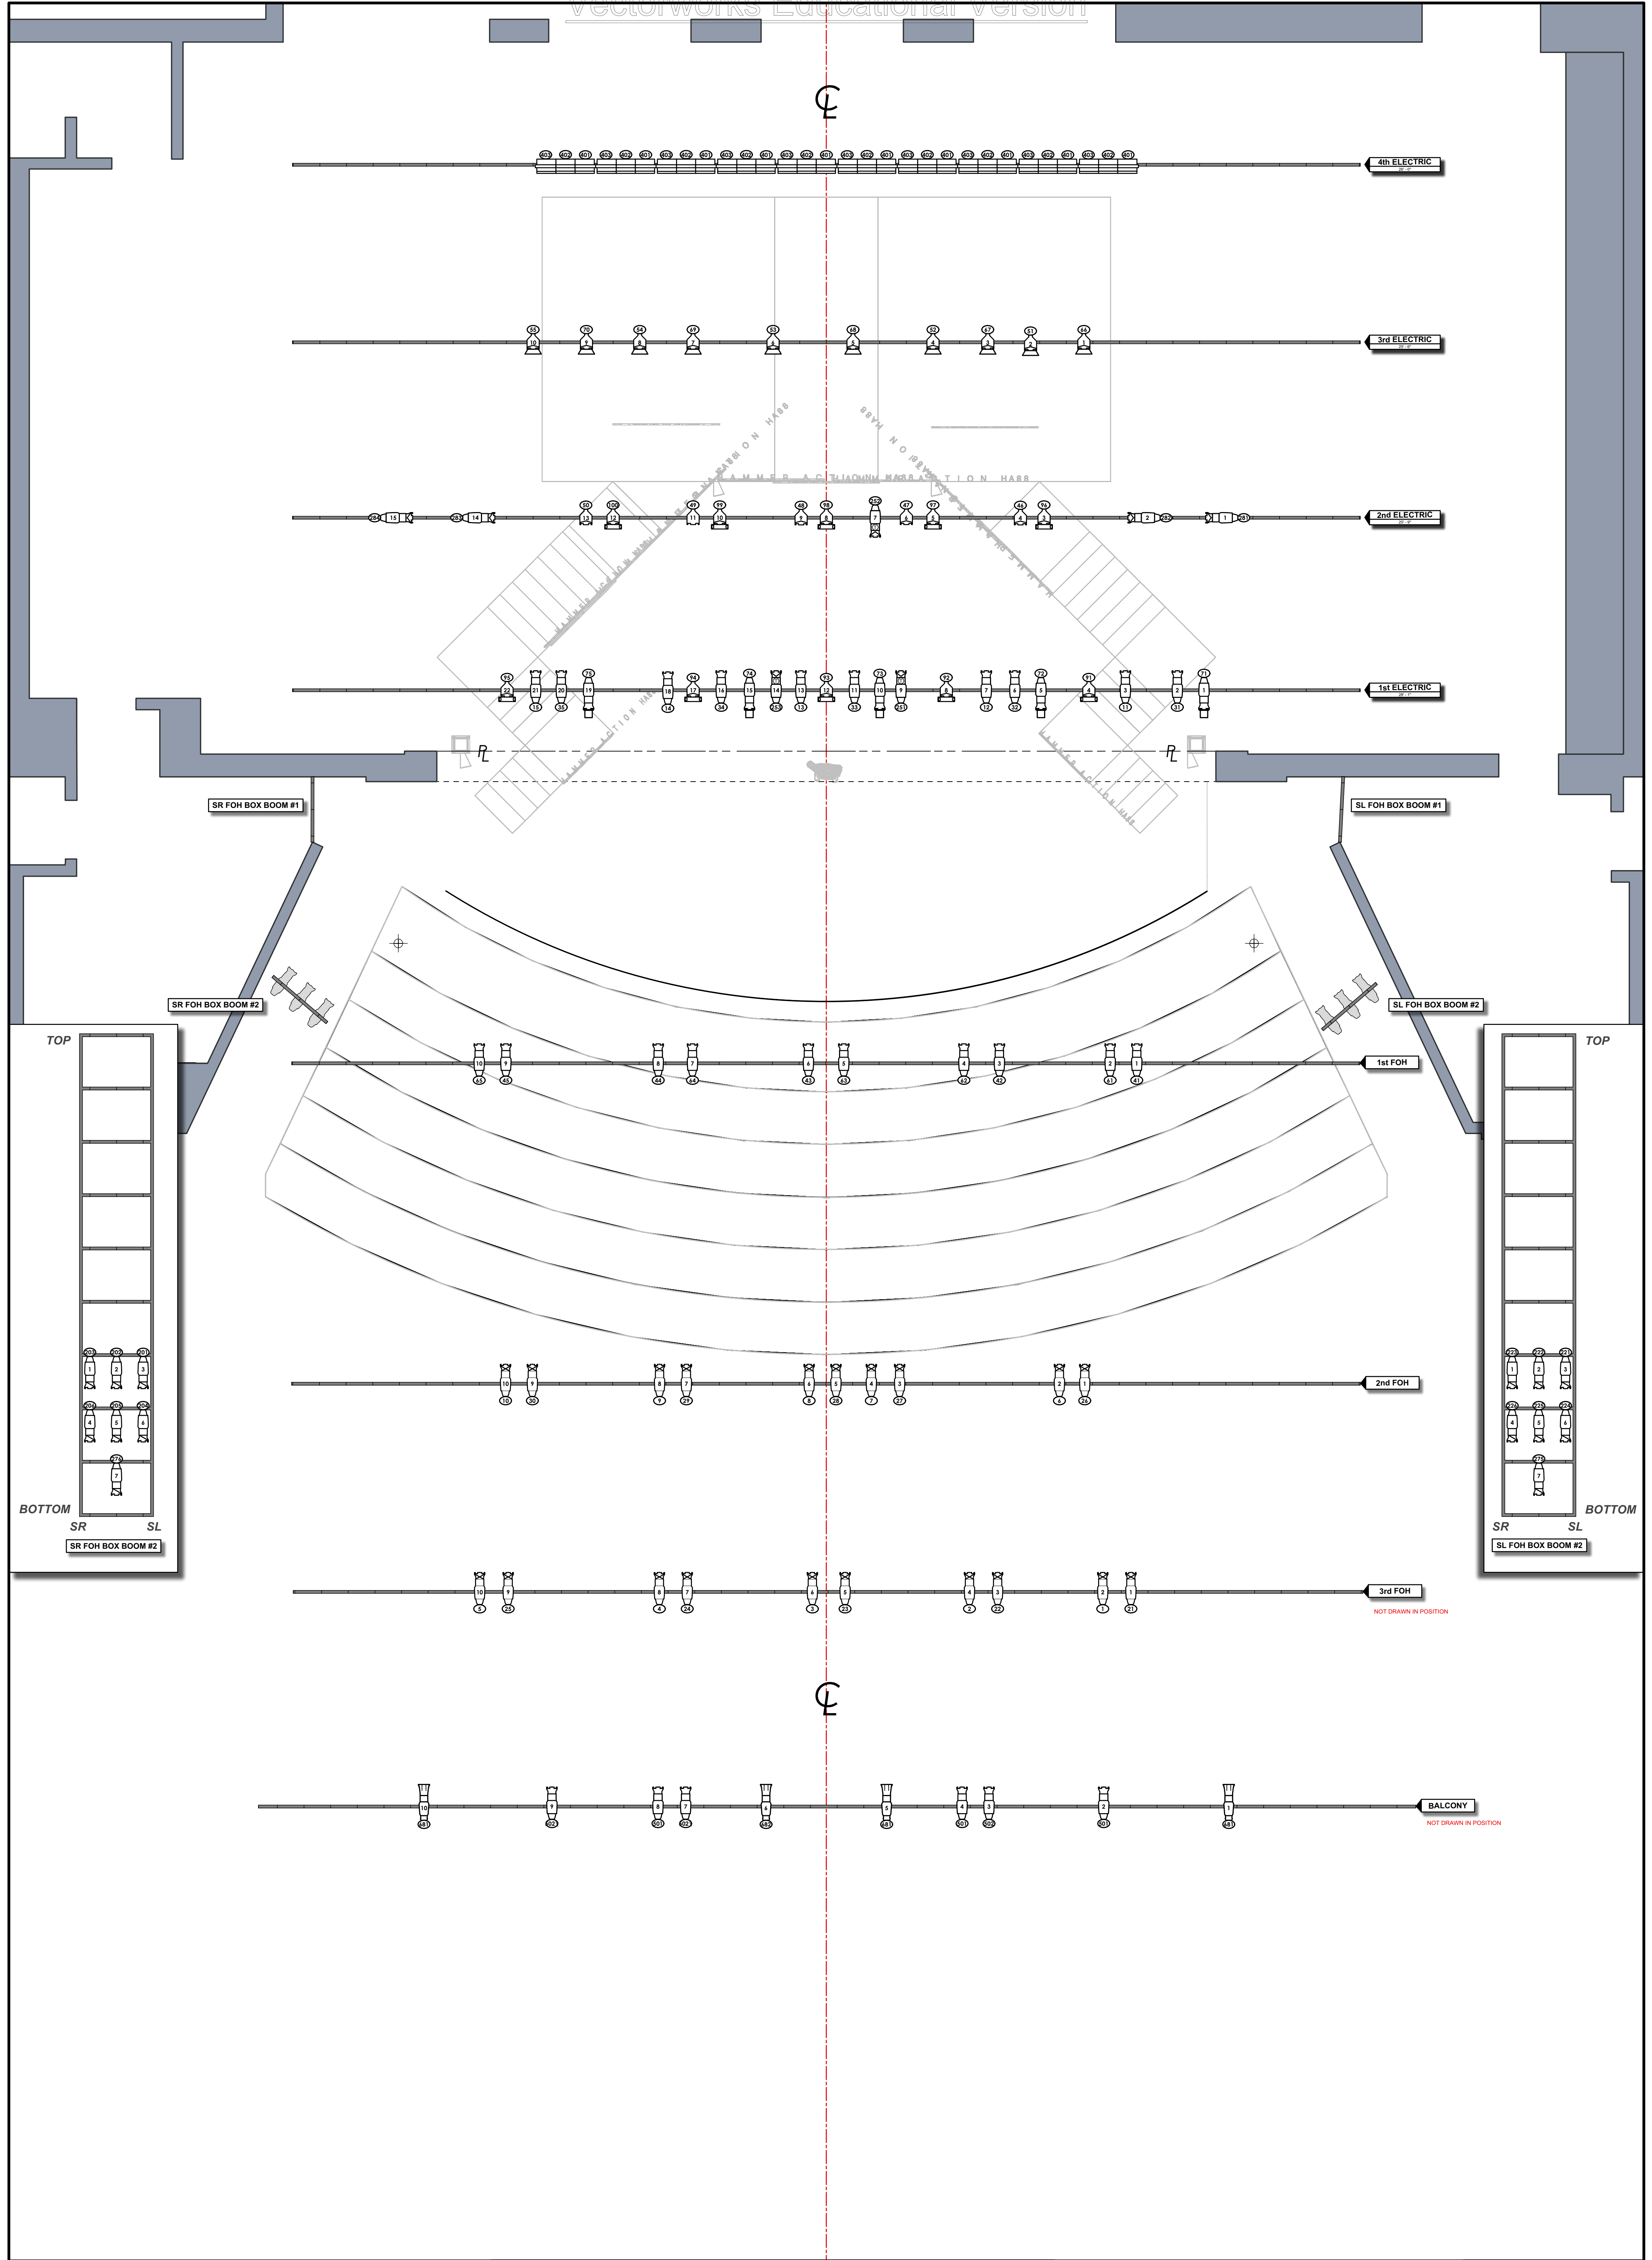


INSTRUMENT KEY

- | | |
|--------------------------|-----------------------------|
| ETC Source4 19deg @ 575w | ETC Source4 50deg @ 575w |
| ETC Source4 19deg @ 575w | ETC Source4 PAR WFL @ 575w |
| ETC Source4 26deg @ 575w | Allman 3 Cell Sky Cyc @ 1kw |
| ETC Source4 36deg @ 575w | |

ACCESSORIES

- ChromaQ Sroller

TYPICAL

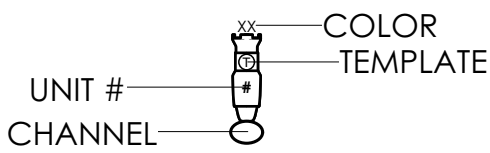

NOTES

1. ALL LIGHTS NEED LAMPS
2. PLEASE HAVE BARN DOORS AND TOP HATS ON STAND BY
3. PLEASE HAVE R132 AND R119 ON STAND BY
4. PLEASE HAVE ALL COLOR READY BY FOCUS

JOHN BURROUGHS SCHOOL

CHICAGO:
HIGH SCHOOL EDITION

DIRECTOR
DREW BATTLES
SCENIC DESIGNER
JOSEPH NOVAK
LIGHTING DESIGNER
MADELEINE REID

LIGHTING DESIGN BY

MADELEINE REID

713.562.8325
madeleine.g.reid@gmail.com

SCALE: 1/4" = 1'-0"

DRAWN BY: MADELEINE REID

DATE: 2.25.2020

VENUE: JOHN BURROUGHS HIGH SCHOOL

REVISION	DATE
3 FINAL	2.25.2020
2 HANG PLOT	2.18.2020
1 PRELIMINARY PLOT	2.11.2020

DISCLAIMER

This drawing reflects the concept, ideas, and visual concepts of the Lighting Designer. The implementation of this lighting design must comply with safety and fire codes. The Lighting Designer is not qualified to determine structural or electrical suitability and shall not be liable for any damage from improper use of equipment, engineering, or construction.

PLEASE PRINT ON ARCH D

LIGHT PLOT

PLATE #

1

OF

1