



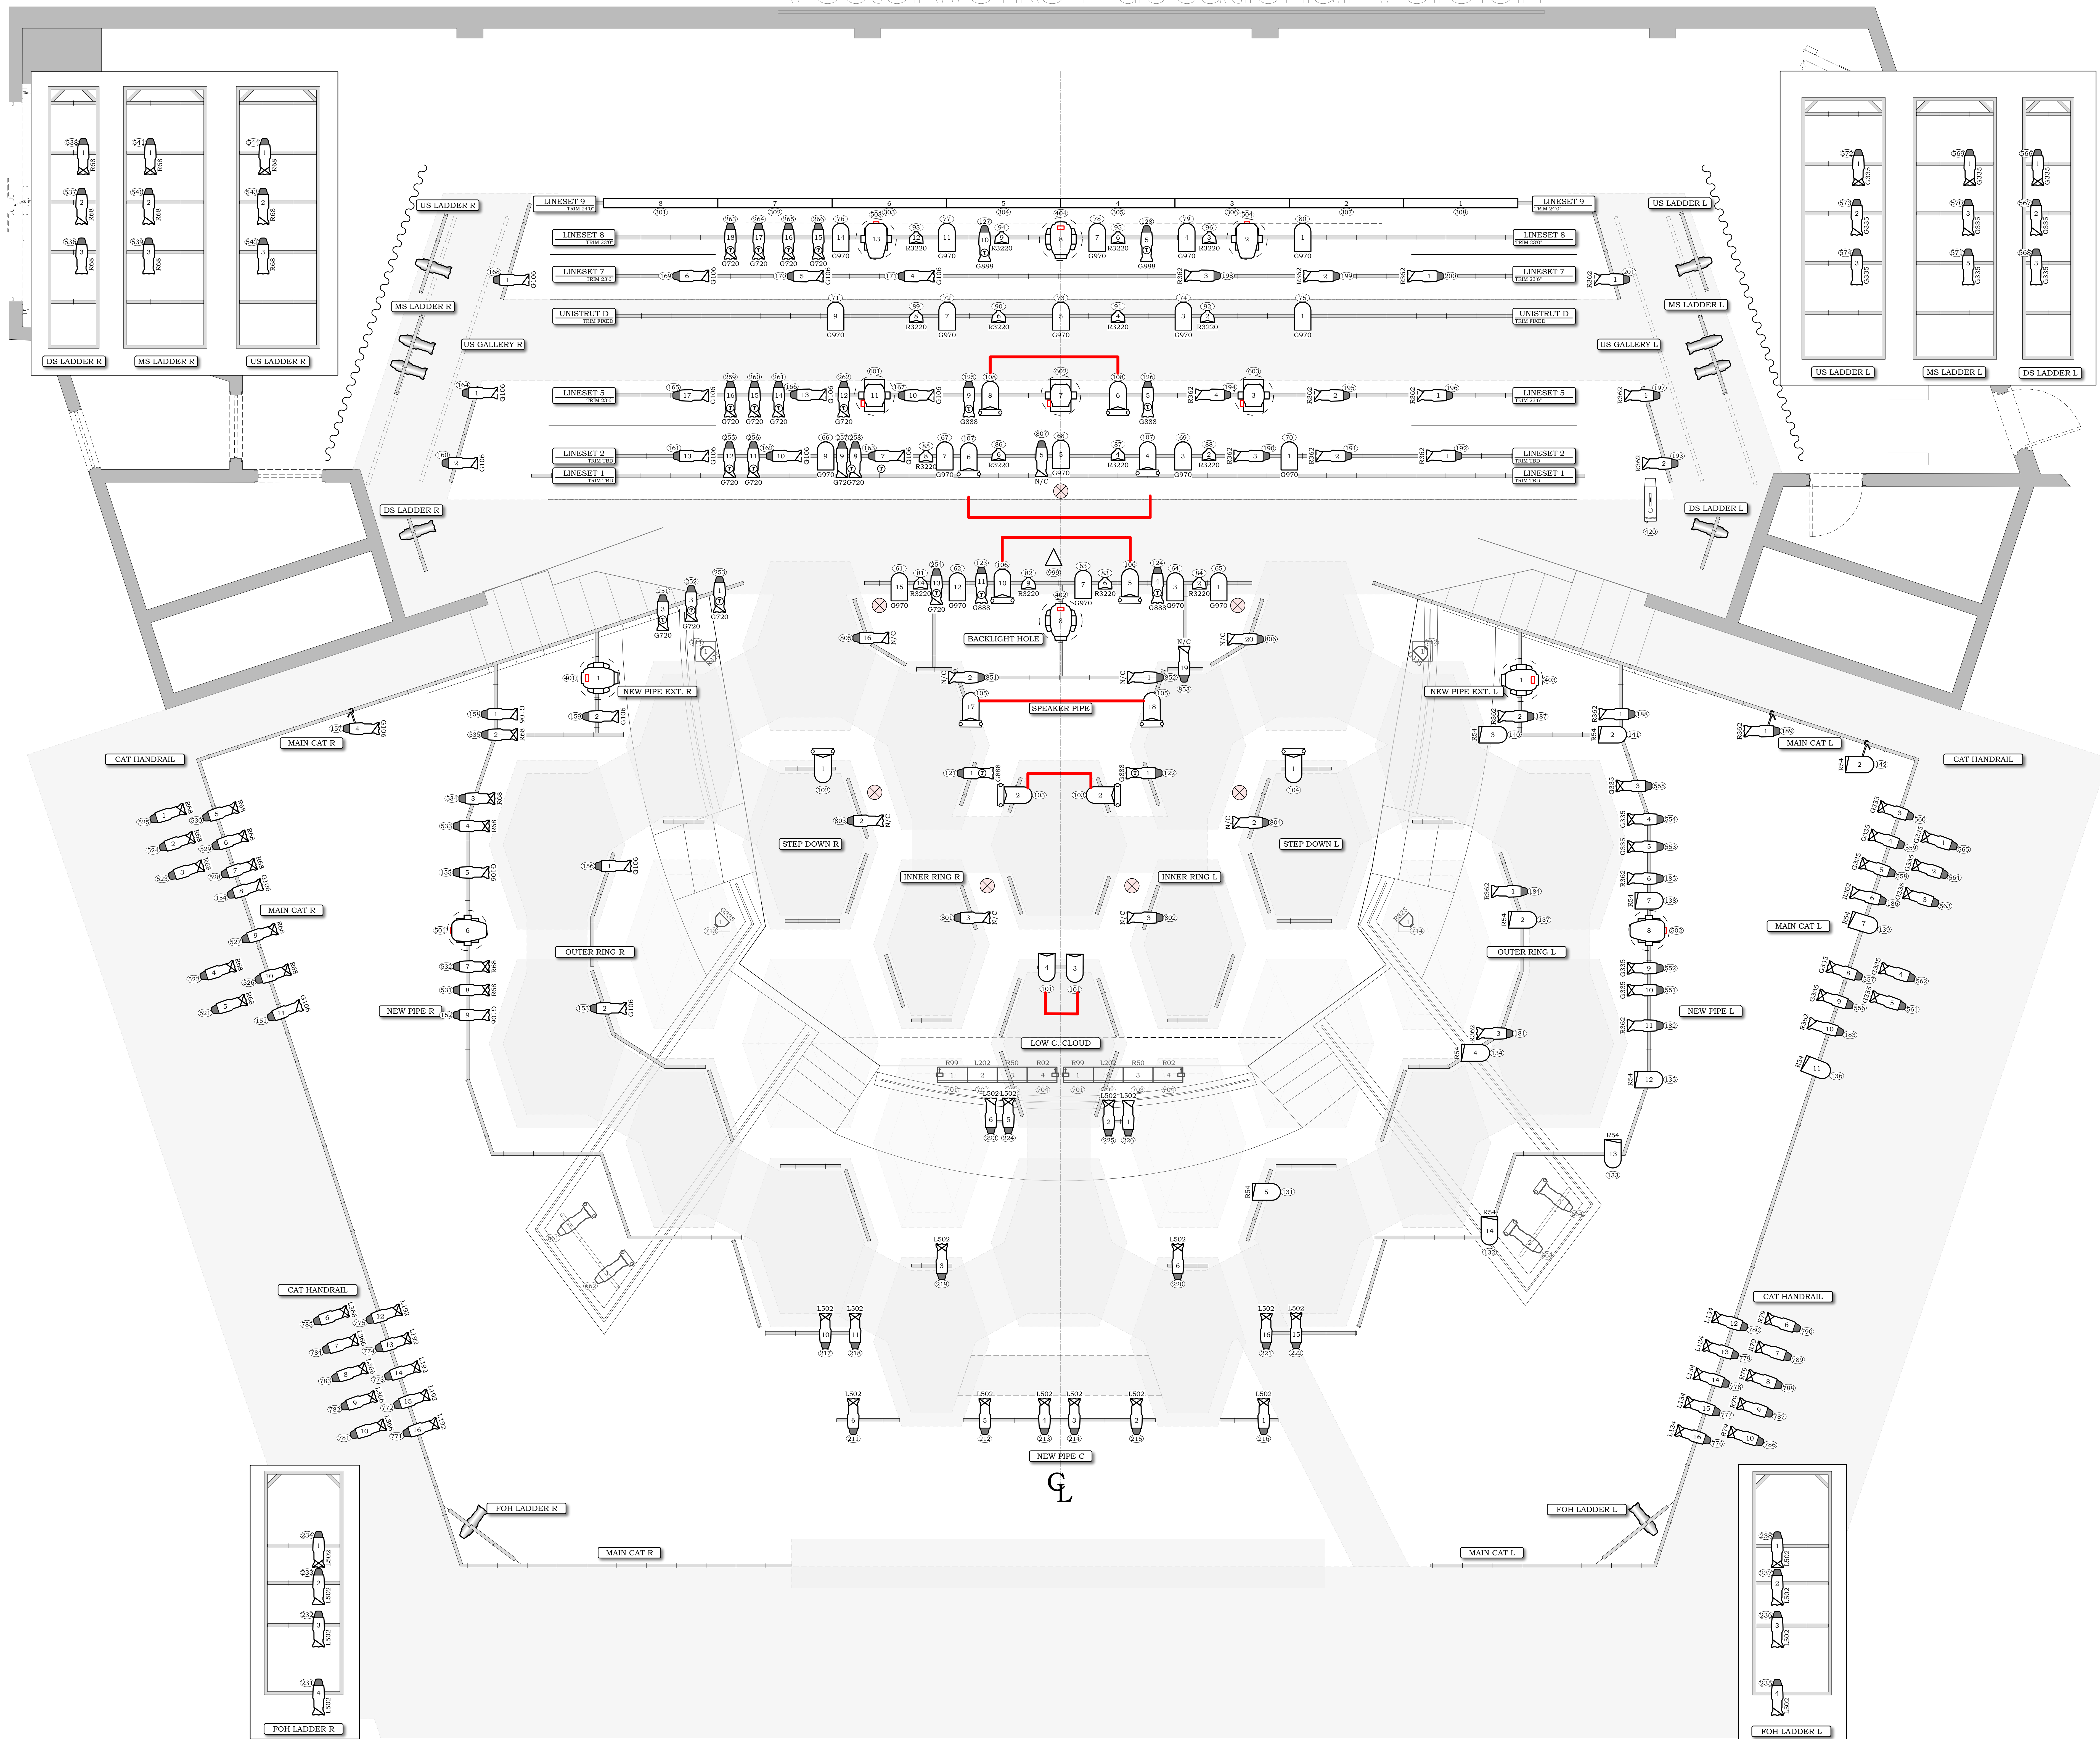

- ETC Source4 19deg 750W @ 750w
- ETC Source4 26deg 750W @ 750w
- ETC Source4 36deg 750W @ 750w
- ETC Source4 50deg 750 @ 750w
- Morpheus M Fader Color Scroller
- Morpheus S Fader Color Scrol
- ETC Source4 PAR WFL @ 575w
- Platinum FLX @ 740w
- ETC Source4 PARNet @ 575/750w
- Martin MAC Viper Performance @ 1.225kw
- Varilite VLX3 Wash @ 360w
- USITT Practical Luminaire
- Altman PAR 64 MFL @ 1KW
- Altman PAR 64 NSP @ 1KW
- Chroma Q Color Force 72 @ 720w
- MDG ATMe @ 715w
- Altman PAR 64 WFL @ 1KW
- Lyra Rigging Point

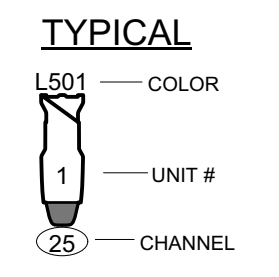

The drawings and information contained herein represent visual concepts and construction suggestions only. The Designer is unqualified to determine the structural appropriateness of this design and will not assume responsibility for improper engineering, electrification, construction, handling, or use of this system. All materials, construction, and wiring throughout shall comply with the most stringent of federal, state, and local fire and safety codes.



Webster University
Dance Ensemble
2019

Lighting Design by:
Wyatt Mailloux
A.L.D. Josh Burmann
Drafted By: Wyatt Mailloux
(805) 459-7629
wyattmailloux@gmail.com


REVISIONS	
Current:	4/20/19
1.	4/8/19
2.	4/10/19
3.	4/13/19
4.	4/20/19
5.	4/20/19
6.	4/20/19
7.	4/20/19
8.	4/20/19
9.	4/20/19
10.	4/20/19

TWO-FER PLOT

PLATE #:
1.1
OF 3
SCALE: 3/8"=1'0" Date: 4/8/19

Notes
-Please have all lights sharp to shutter and color dropped prior to focus.
-ALL Source 4s need tophats
-Please have R119 available at focus
-Refer to paperwork/LW for all color and accessory information
-All Moving Light screens should face upstage and please make sure that the pan and tilt on all fixtures move the same way



PLEASE PRINT ON 36x48

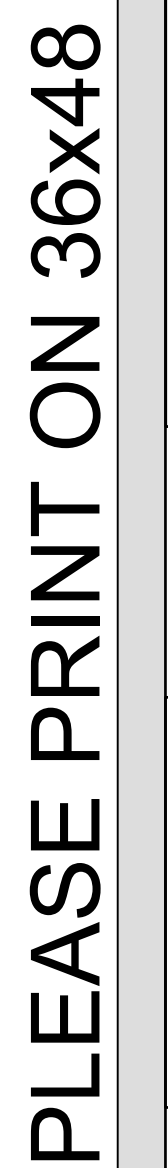


OF 3

LE: 3/8"=1'0" Date: 4/8/19

- Please have all lights sharp to shutter and color dropped prior to focus.
- ALL** Source 4s need tophats
- Please have R119 available at focus
- Refer to paperwork/LW for all color and accessory information
- All Moving Light screens should face upstage and please make sure that the pan and tilt on all fixtures move the same way

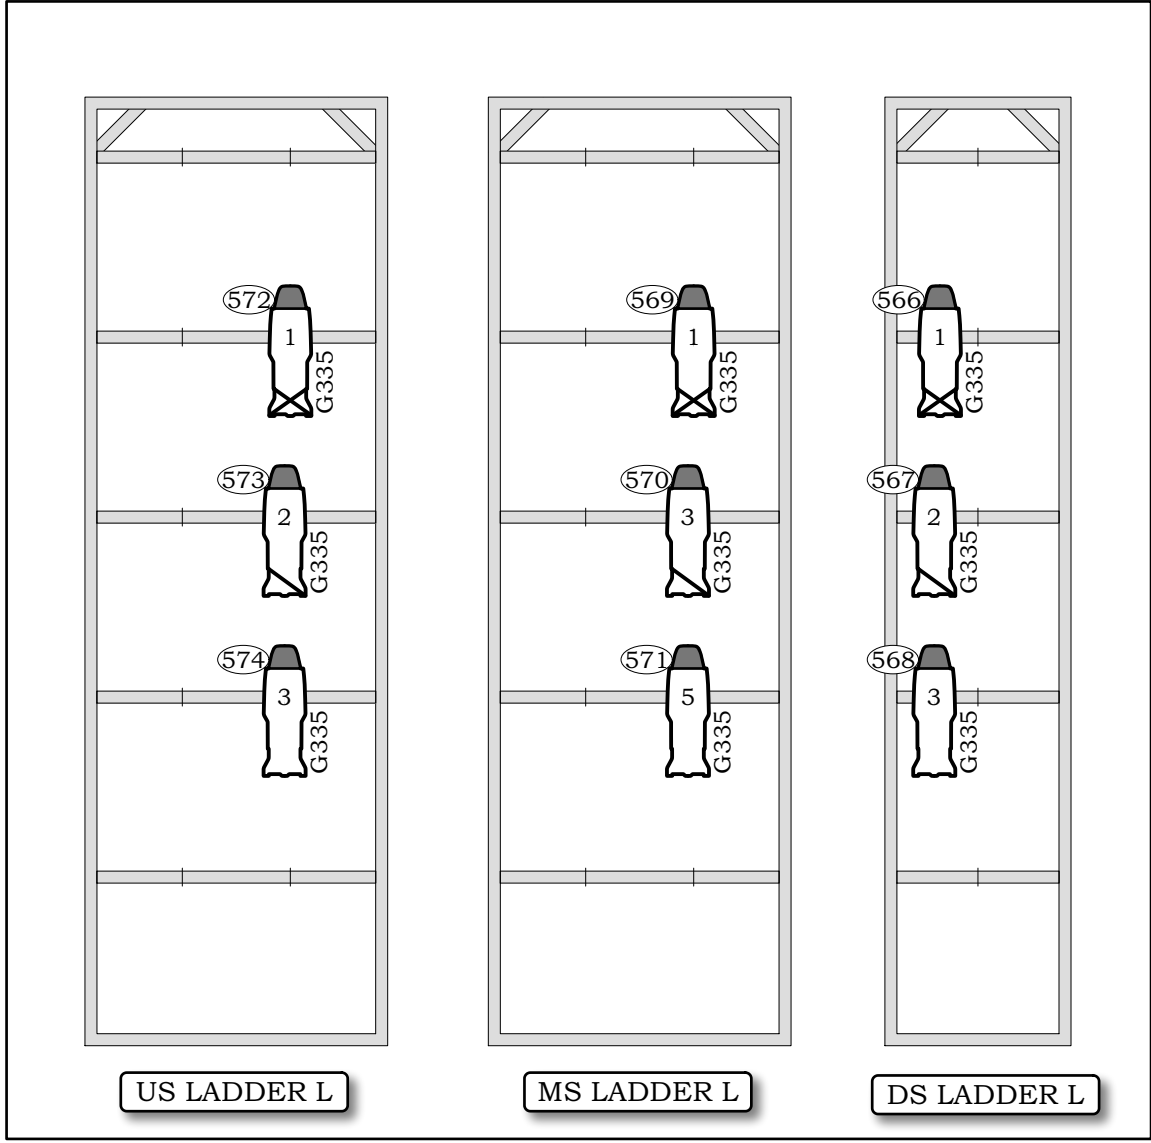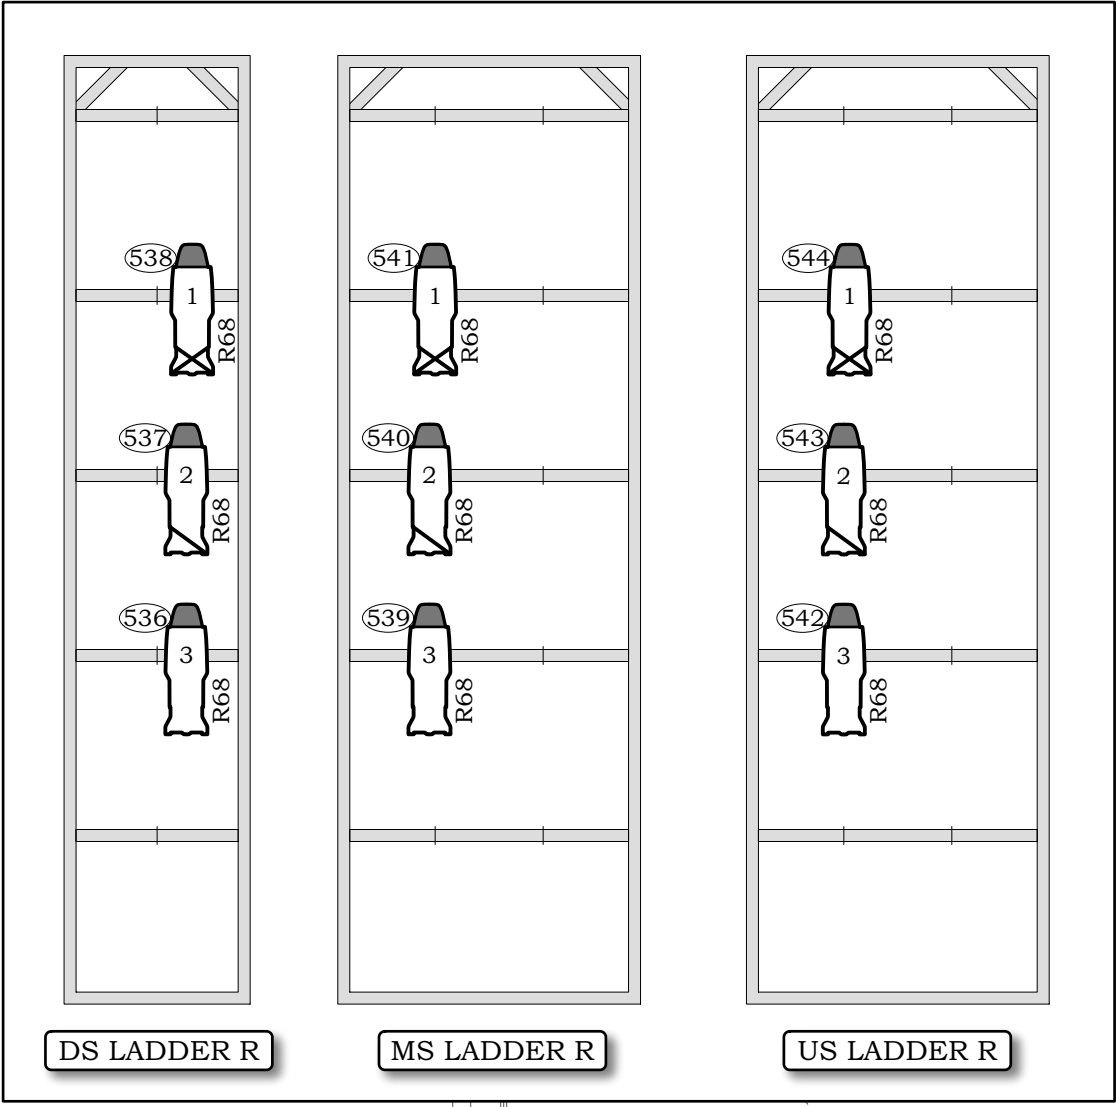

DIMMER KEY

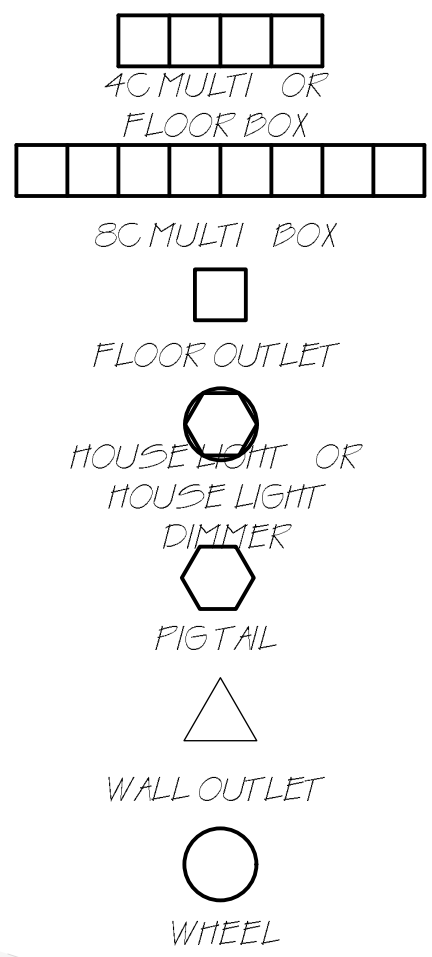

The drawings and information contained herein represent visual concepts and construction suggestions only. The Designer is unqualified to determine the structural appropriateness of this design and will not assume responsibility for improper engineering, construction, handling, or use of this system. All materials, construction, and wiring throughout shall comply with the most stringent of federal, state, and local fire and safety codes.



Webster University
Dance Ensemble
2019

Lighting Design by:
Wyatt Mailloux
A.L.D. Josh Burgmann
Drafted By: Wyatt Mailloux
(805) 459-7629
wyattmailloux@gmail.com

REVISIONS	
Current:	4/20/19
1.	4/8/19
2.	4/10/19
3.	4/13/19
4.	4/20/19
5.	4/20/19
6.	4/20/19
7.	4/20/19
8.	4/20/19
9.	4/20/19
10.	4/20/19



DIMMER PLOT

PLATE #:
1.3
OF 3
SCALE: 3/8"=1'0" Date: 4/8/19

PLEASE PRINT ON 36x48

Notes

- Please have all lights sharp to shutter and color dropped prior to focus.
- ALL Source 4s need top hats
- Please have R119 available at focus
- Refer to paperwork/LW for all color and accessory information
- All Moving Light screens should face upstage and please make sure that the pan and tilt on all fixtures move the same way

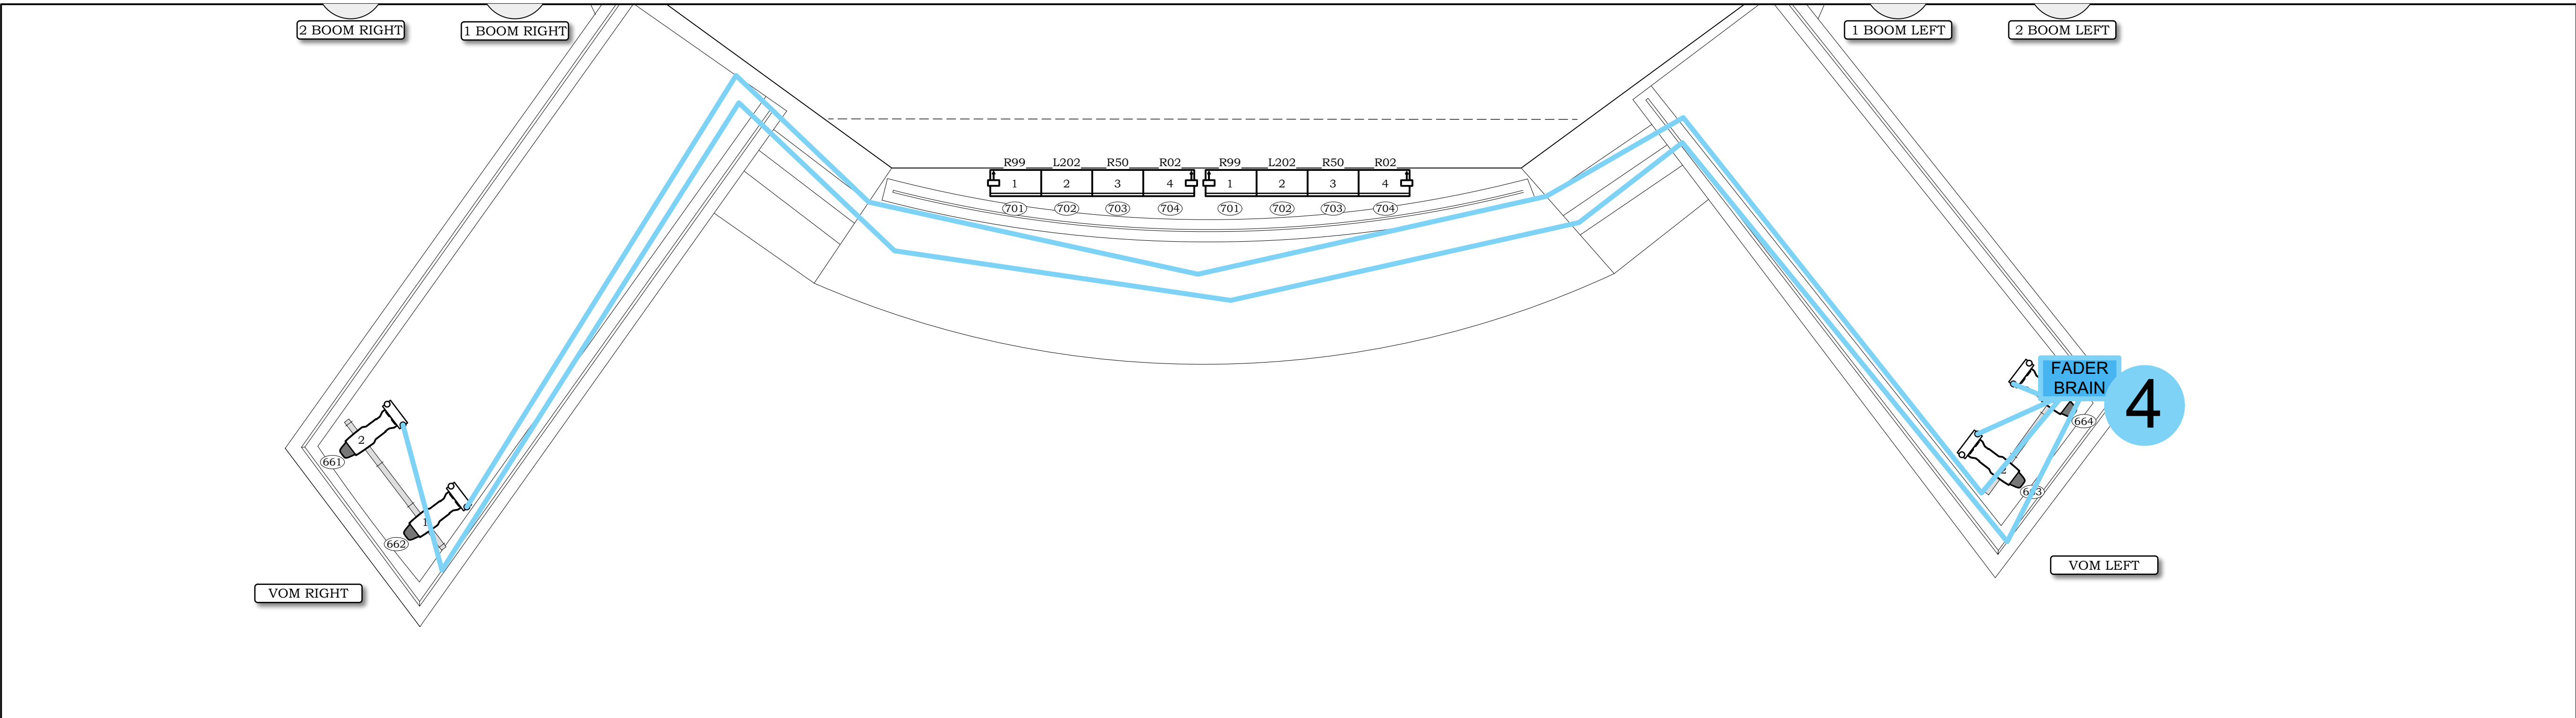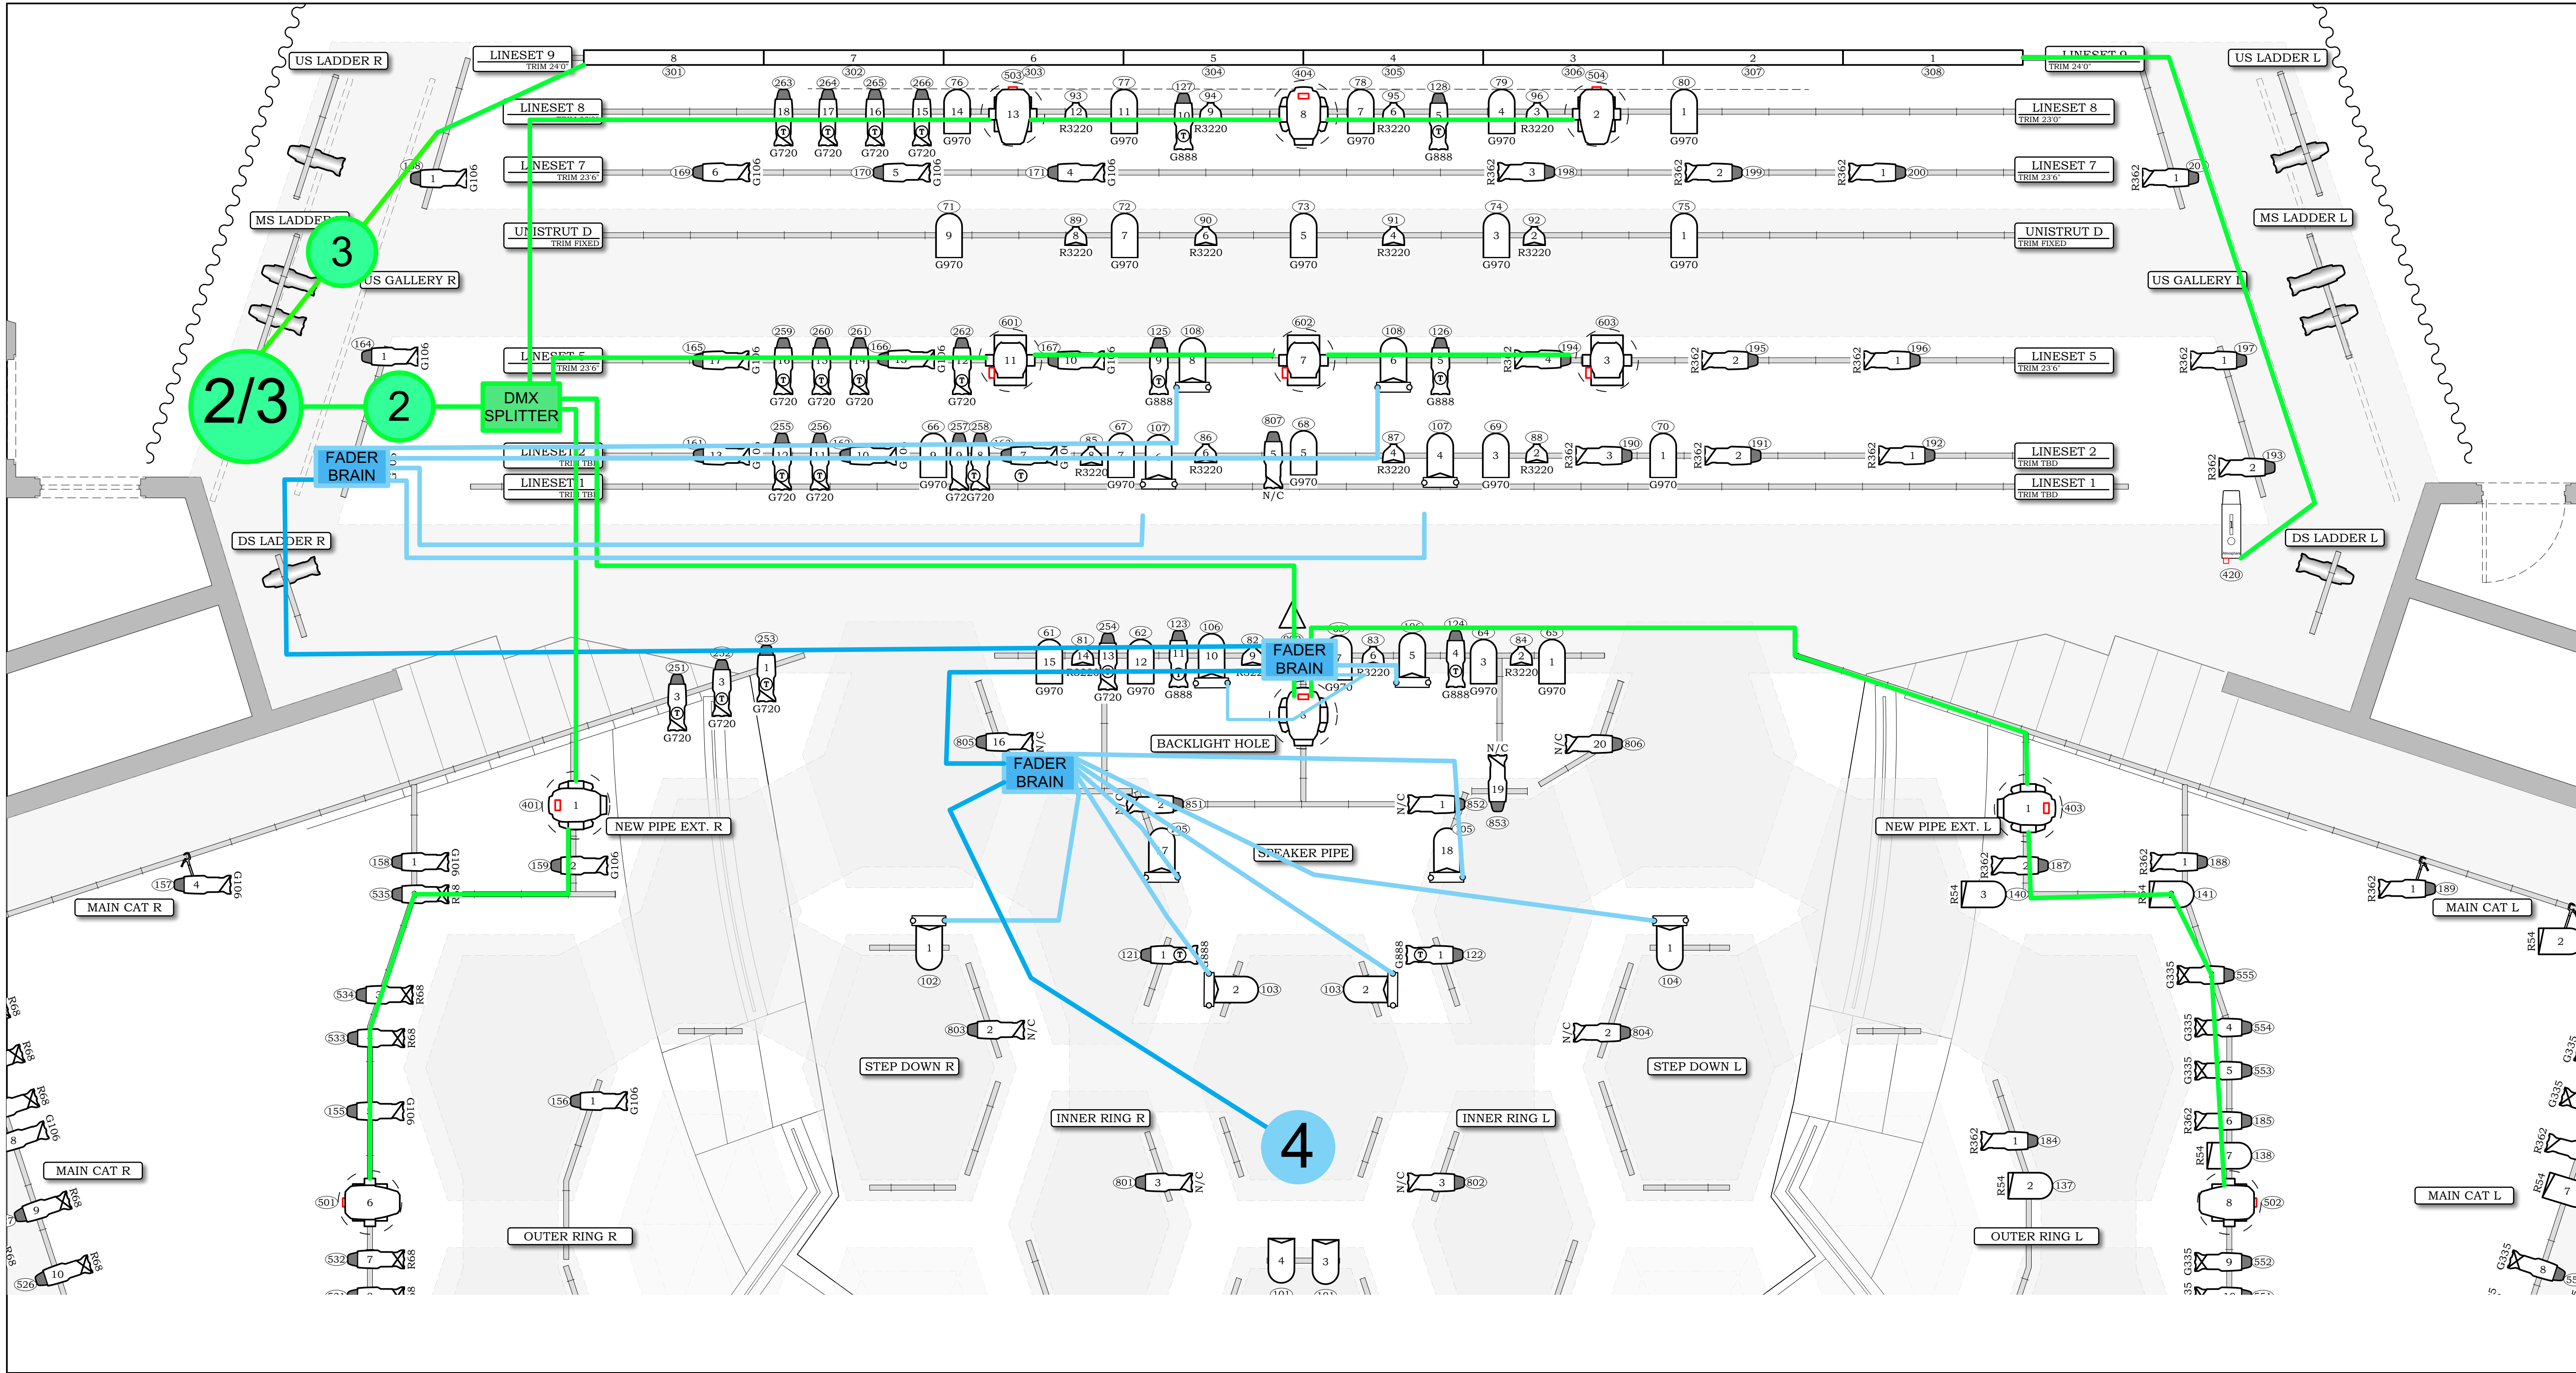

PLEASE PRINT ON 36x48

Notes

- Please have all lights sharp to shutter and color dropped prior to focus.
- ALL Source 4s need top hats
- Please have R119 available at focus
- Refer to paperwork/LW for all color and accessory information
- All Moving Light screens should face upstage and please make sure that the pan and tilt on all fixtures move the same way

The drawings and information contained herein represent visual concepts and construction suggestions only. The Designer is unqualified to determine the structural appropriateness of this design and will not assume responsibility for improper engineering, electrification, construction, handling, or use of this system. All materials, construction, and wiring throughout shall comply with the most stringent of federal, state, and local fire and safety codes.

WEBSTER DANCE

Webster University
Dance Ensemble
2019

Webster University, St. Louis

Lighting Design by:
Wyatt Mailloux
A.L.D. Josh Burgmann

Drafted By: Wyatt Mailloux
(805) 459-7629
wyattmailloux@gmail.com


REVISIONS	
Current:	4/20/19
1.	4/8/19
2.	4/10/19
3.	4/13/19
4.	4/20/19
5.	4/20/19
6.	4/20/19
7.	4/20/19
8.	4/20/19
9.	4/20/19
10.	4/20/19

DMX PLOT

PLATE #:

1.4 OF 3

SCALE: 3/8"=1'0" Date: 4/8/19

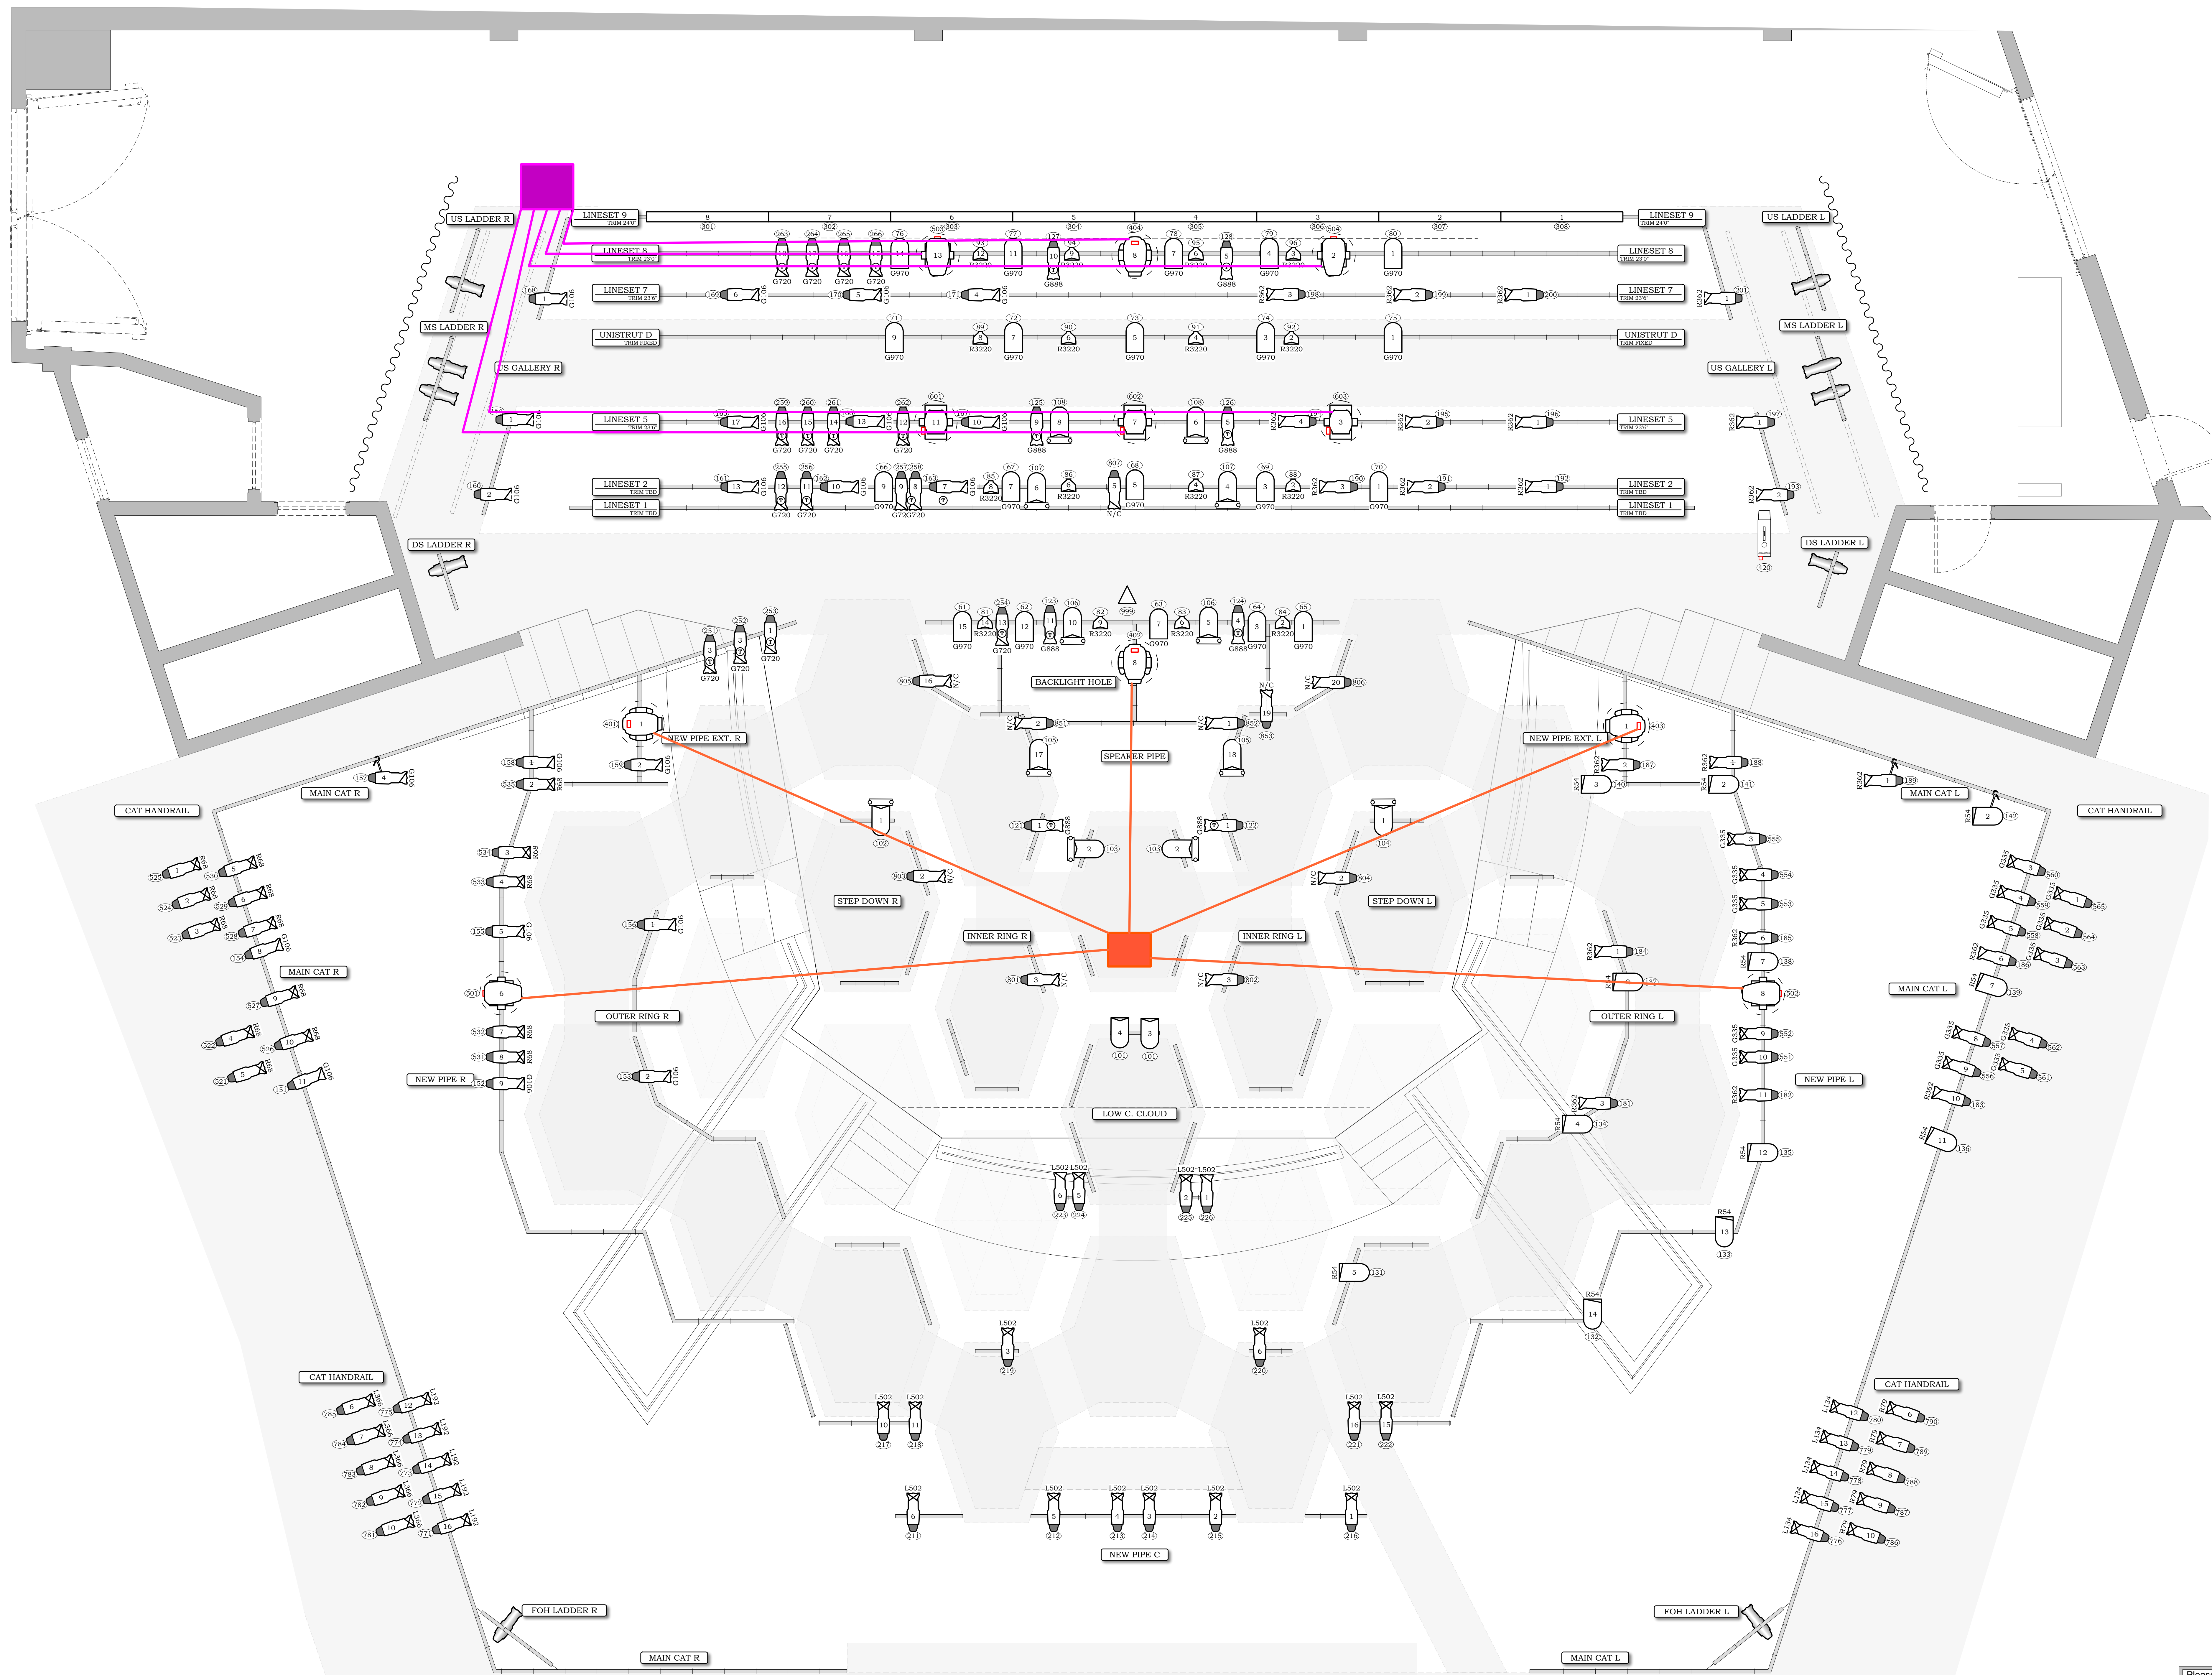

PLEASE PRINT ON 36x48

Notes

- Please have all lights sharp to shutter and color dropped prior to focus.
- ALL Source 4s need top hats
- Please have R119 available at focus
- Refer to paperwork/LW for all color and accessory information
- All Moving Light screens should face upstage and please make sure that the pan and tilt on all fixtures move the same way

The drawings and information contained herein represent visual concepts and construction suggestions only. The Designer is unqualified to determine the structural appropriateness of this design and will not assume responsibility for improper engineering, construction, handling, or use of this system. All materials, construction, and wiring throughout shall comply with the most stringent of federal, state, and local fire and safety codes.




Webster University
Dance Ensemble
2019

Lighting Design by:
Wyatt Mailloux
A.L.D. Josh Burgmann

Drafted By: Wyatt Mailloux
(805) 459-7629
wyattmailloux@gmail.com

REVISIONS	
Current:	4/20/19
1.	4/8/19
2.	4/10/19
3.	4/13/19
4.	4/20/19
5.	4/20/19
6.	4/20/19
7.	4/20/19
8.	4/20/19
9.	4/20/19
10.	4/20/19

HOT POWER PLOT	
PLATE #:	1.5
OF	3
SCALE:	3/8"=1'0"
Date:	4/8/19

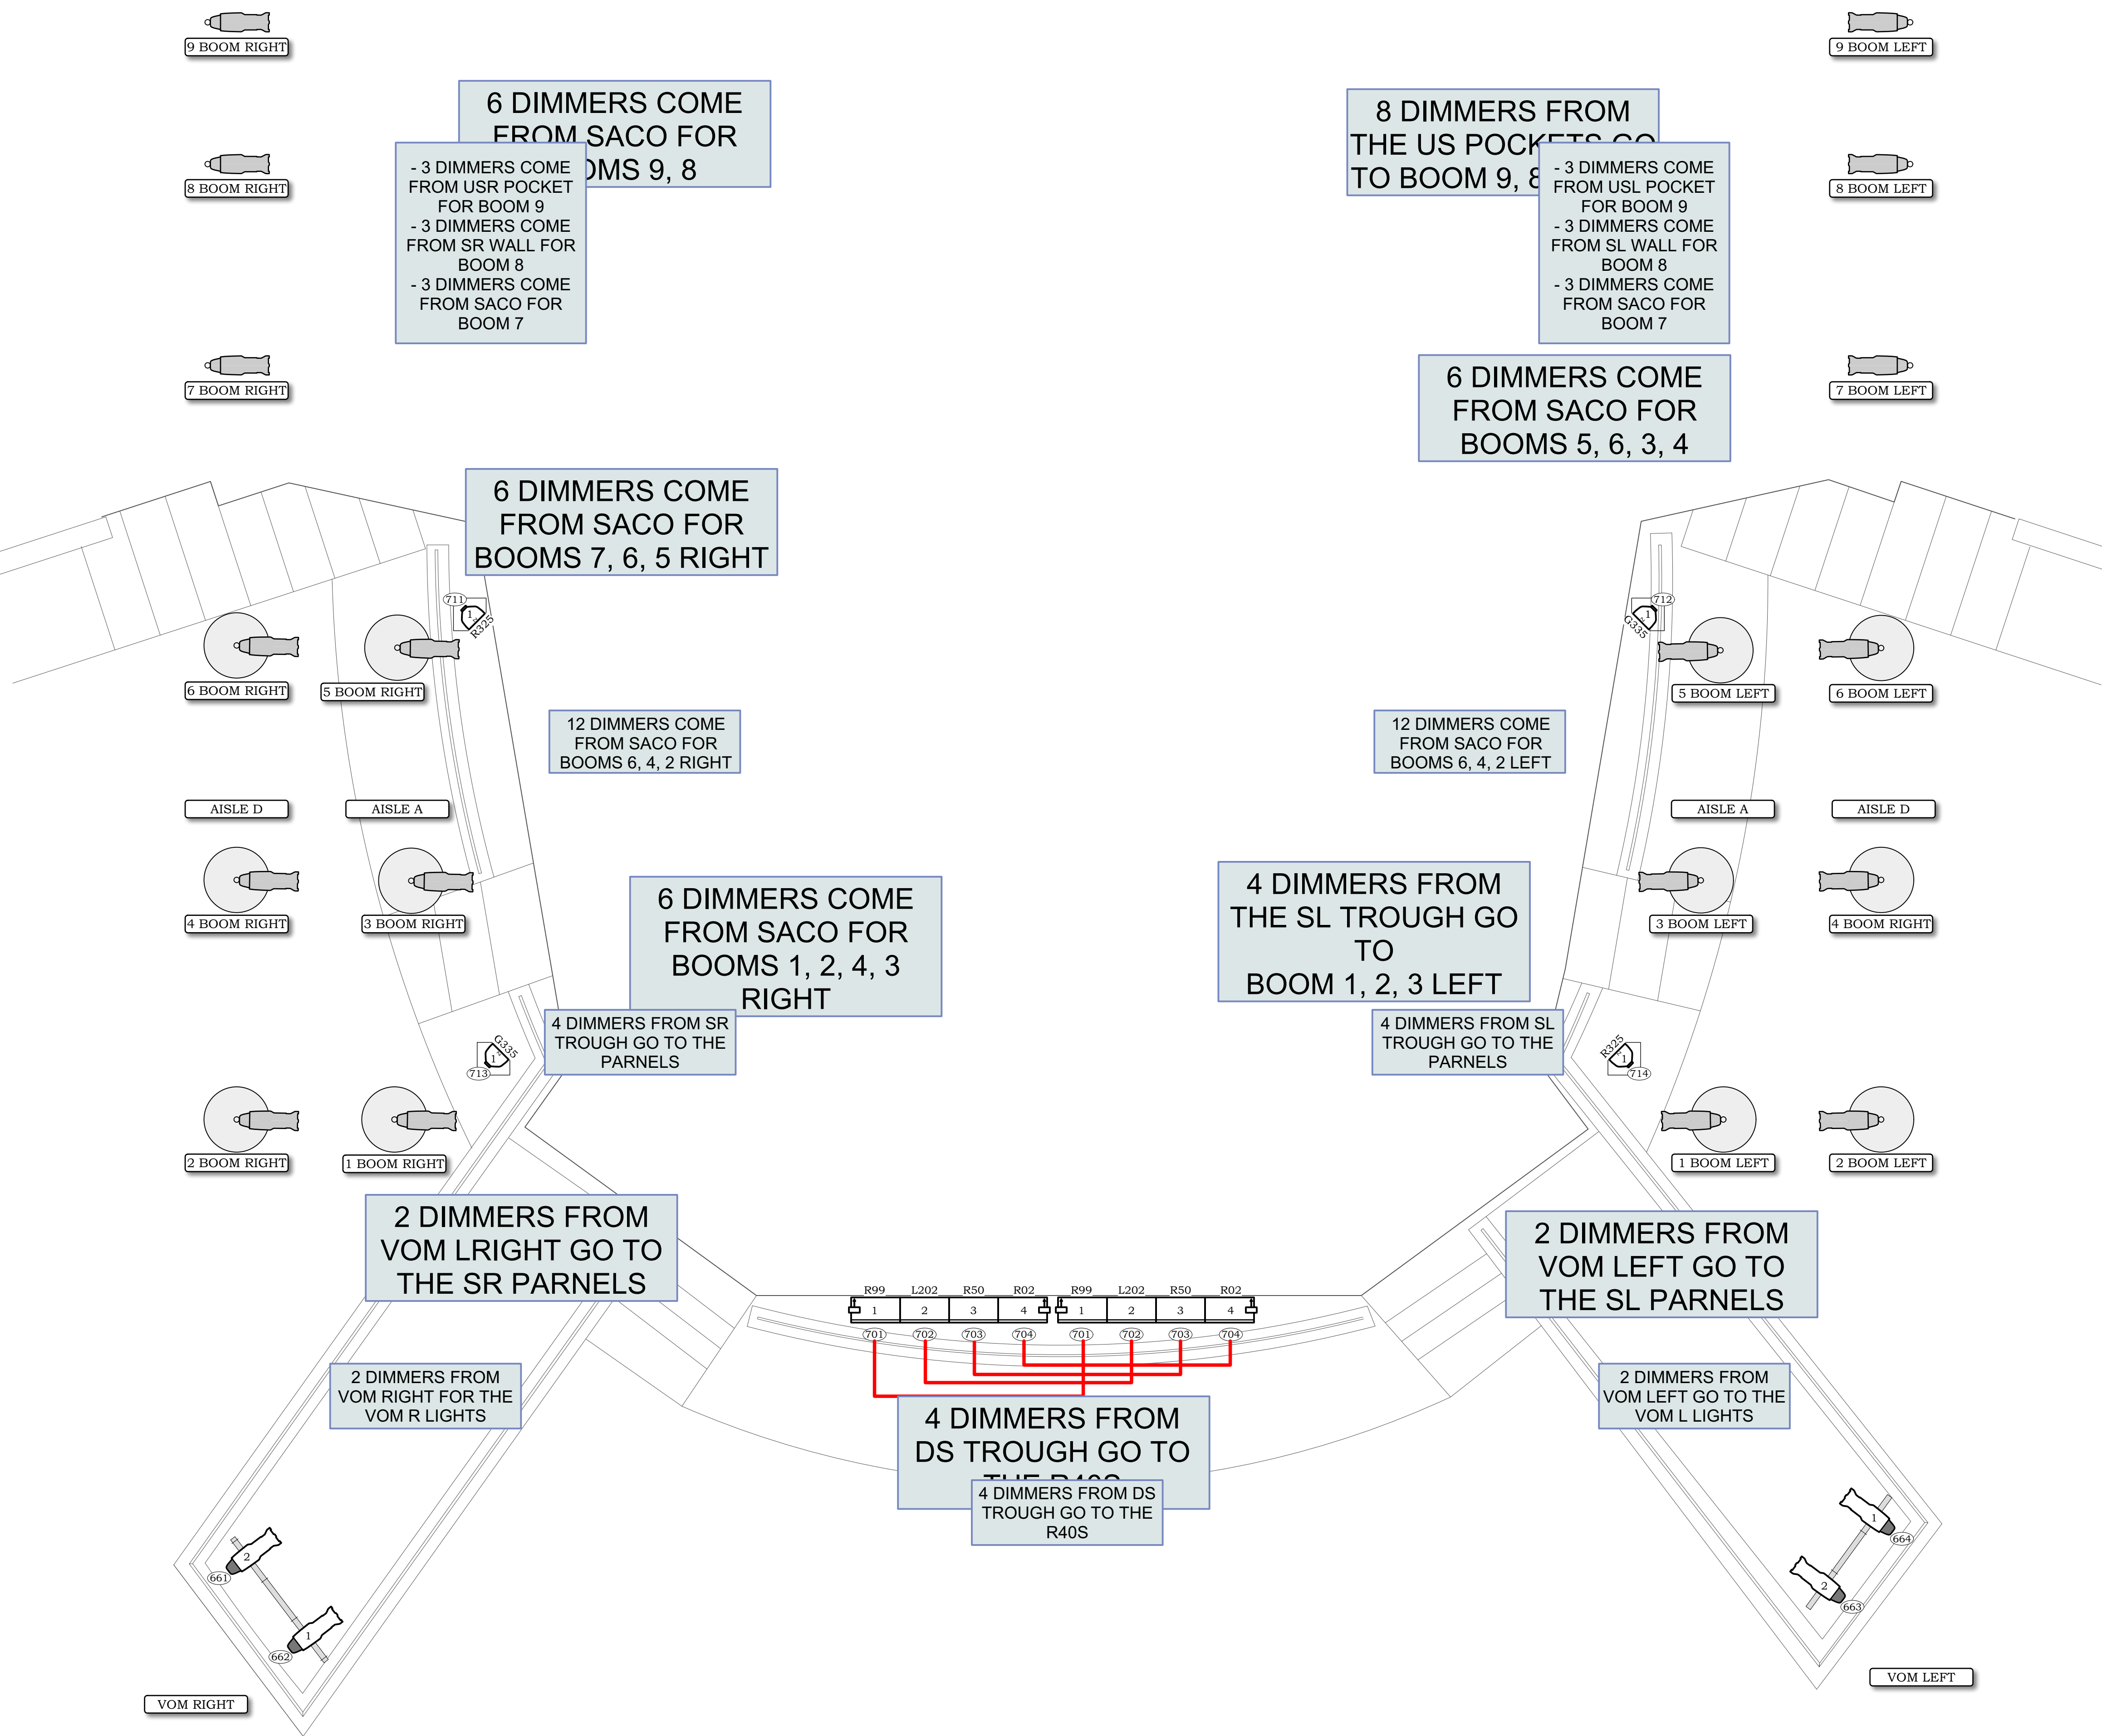

-REFER TO TD AND LD WH

The drawings and information contained herein represent visual concepts and construction suggestions only. The Designer is not responsible for the structural appropriateness of this design and will not assume responsibility for improper engineering, electrification, construction, handling, or use of this system. All materials, construction, and wiring throughout shall comply with the most stringent of federal, state, and local fire and safety codes.



Webster University
Dance Ensemble
2019

Lighting Design by:
Wyatt Mailloux
ALD: Josh Burgmann
Drafted By: Wyatt Mailloux
(805) 459-7629
wyattmailloux@gmail.com

REVISIONS	
Current:	4/20/19
1. 4/8/19	2. 4/10/19
3. 4/13/19	4. 4/20/19
5. ###/###/###	6. ###/###/###
7. ###/###/###	8. ###/###/###
9. ###/###/###	10. ###/###/###

DECK POWER
PLOT

PLATE #:
2.1
OF 3

SCALE: 3/8"=1'0" Date: 4/8/19

Notes

- Please have all lights sharp to shutter and color dropped prior to focus.
- ALL Source 4s need tophats
- Please have R119 available at focus
- Refer to paperwork/LW for all color and accessory information
- All Moving Light screens should face upstage and please make sure that the pan and tilt on all fixtures move the same way

PLEASE PRINT ON 24x36