


LED TAPE RUNS

Notes:

- Circle fill color is for the LED Tape Strand that should be used for that section
(Section 1 & 5 should use the 10'-10" for the whole section, Section 2 & 4 should use two 29" strands each, Section 3 should use the 30'-1" for the whole section)
- Circle outline is the amount of the LED Tape Strand for that section that should be wrapped around each circle
- There is 6" worth of contingency for each strand

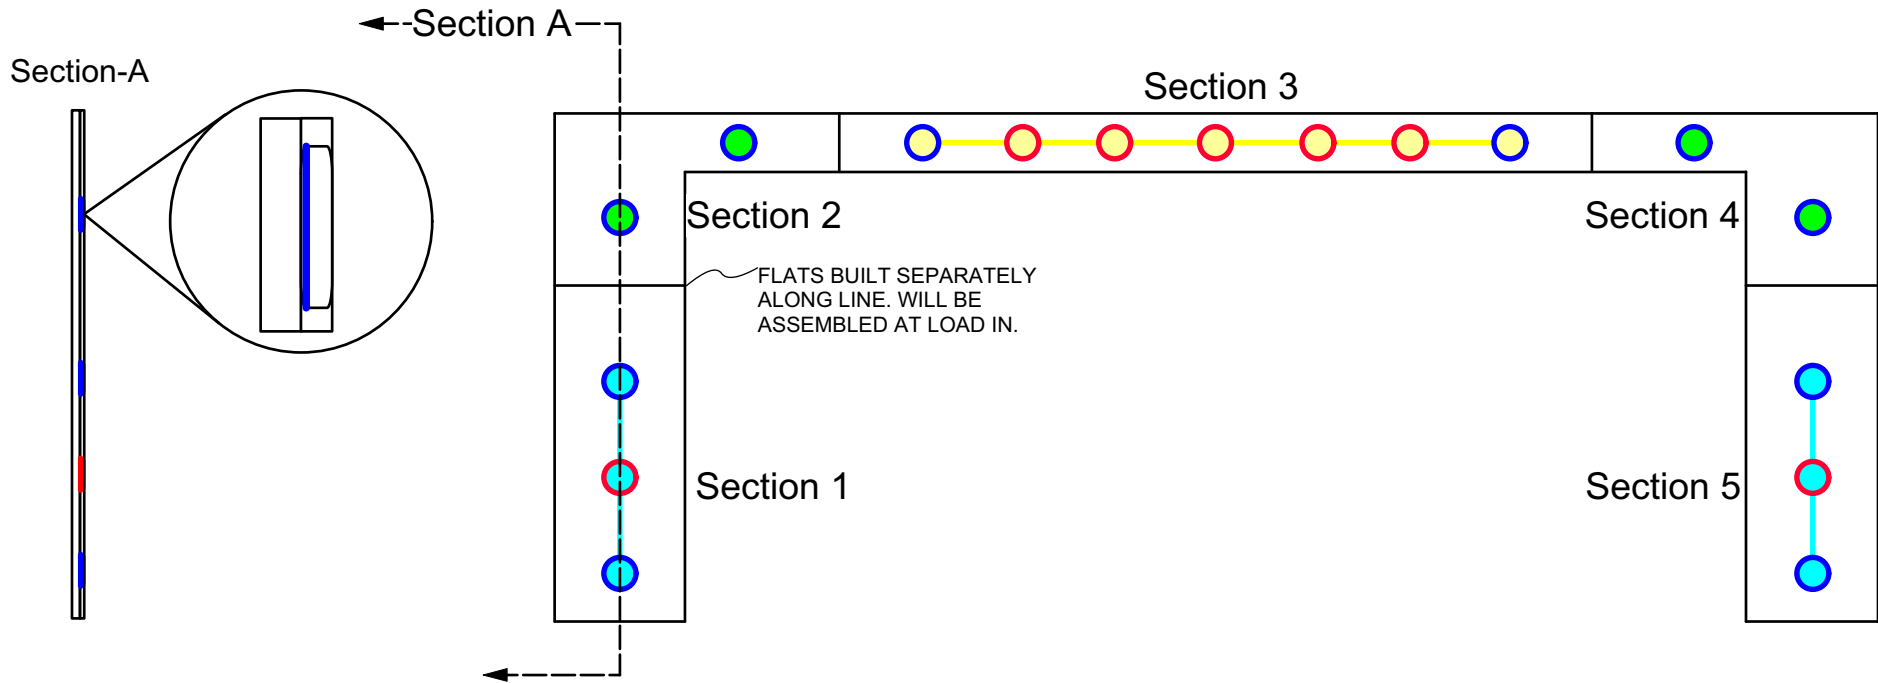

KEY

- = 39" of LED Tape
- = 26" of LED Tape

29" LED Strand

30'-1" LED Strand

10'-10" LED Strand

LED TAPE STRAND LENGTHS:

- 4 @ 29"
- 1 @ 30'-1"
- 2 @ 10'-10"

Circumference = 26"



DIRECTED BY GIO BAKUNAWA	TITLE SHE KILLS MONSTERS
SCENIC DESIGNER BREANNE FINNEBURGH	
LIGHTING DESIGNER JESSICA STEVENS	SHEET TITLE LED TAPE PLOT
MASTER ELECTRICIAN MADELEINE REID	
ASSISTANT MASTER ELECTRICIAN ARIA GROSNER	REV 1
DATE: 3/6/2018	SCALE 1/4" = 1' - 0" SHEET 1 OF 2